

Serpentine & Districts Golf Club

KARNUP ROAD

EXISTING GATEWAY

EXISTING CARPARK

EXISTING CARPARK

EXISTING CARPARK

PROPOSED UPGRADED CLUBHOUSE

Proposed Effluent Disposal Field

EXISTING UNDERCOVER AREA

New paved areas

EXISTING SHED

SITE PLAN

18082
13210

15410
2000

Existing retaining walls

Existing retaining walls

New paved paths & ramps

5180

7870

3630

4250

4860

25790

11240
6170

Serpentine & Districts Golf Club
Proposed Clubhouse Upgrade

Date: 05.06.2023 Scale: 1:250 Job No.: 0804

A. Scott HAMBLEY ARCHITECT

B.Arch. ABN 40 746 529 274 511 Gobby Road

On behalf of the A.S. & J.L. Hambley Partnership Keybrook WA 6126



email: ascotth@oceanroadband.net phone: 0417 173 410

RESIDENTIAL AGED CARE PROJECT MANAGEMENT




Serpentine & Districts Golf Club
 Proposed Clubhouse Upgrade

Date: 02.10.2024 Scale: 1:75 Job No.: 0804
 A. Scott HAMBLEY ARCHITECT
 B.Arch. ABN: 60 756 529 279 511 Gully Road
 On behalf of the A.S. & J.L. Hambley Partnership Keybrook WA 6122
 email: ascotth@oceanroadband.net phone: 0417 173 410
 RESIDENTIAL AGED CARE PROJECT MANAGEMENT

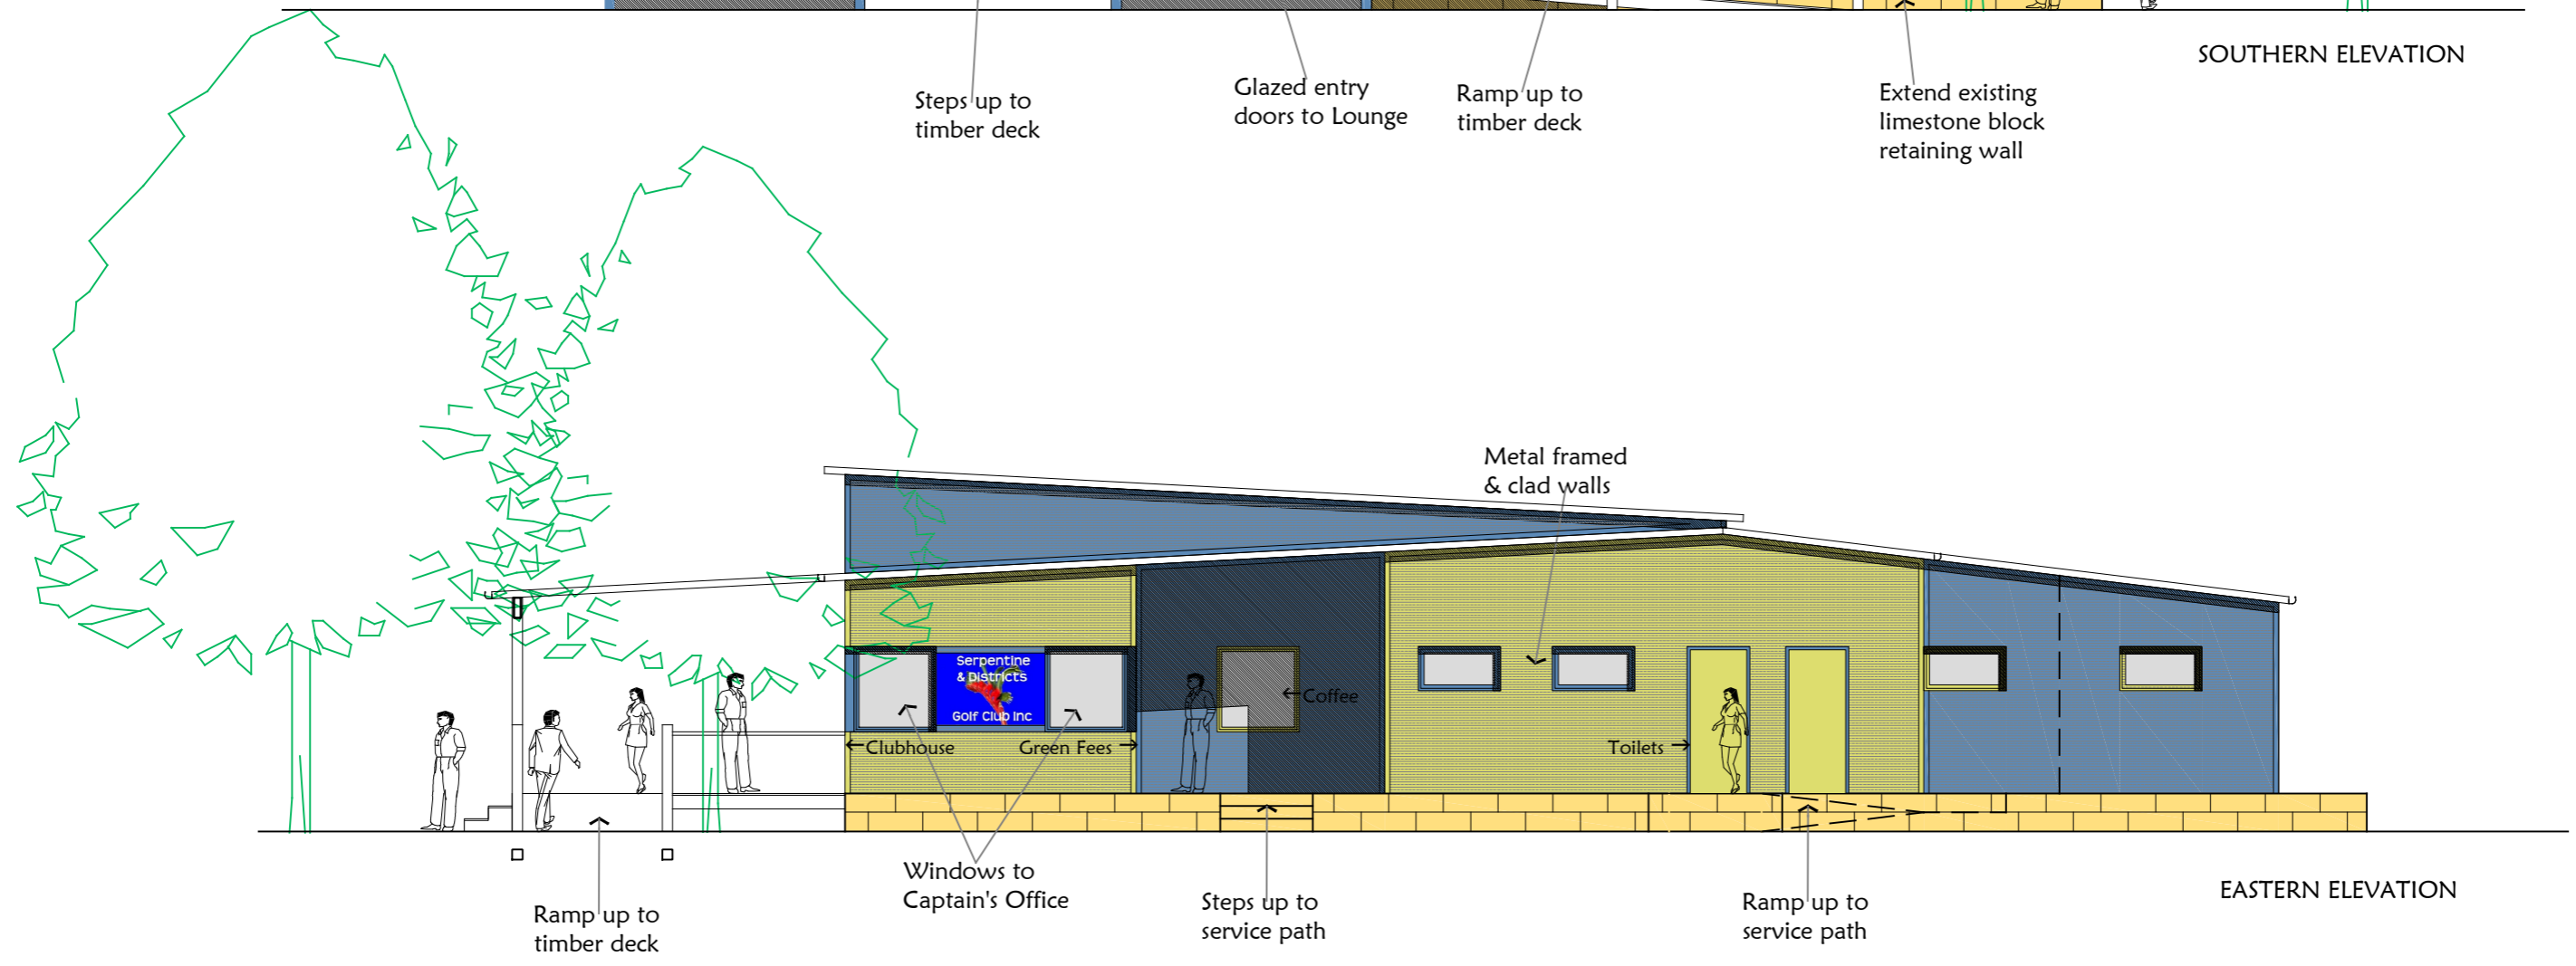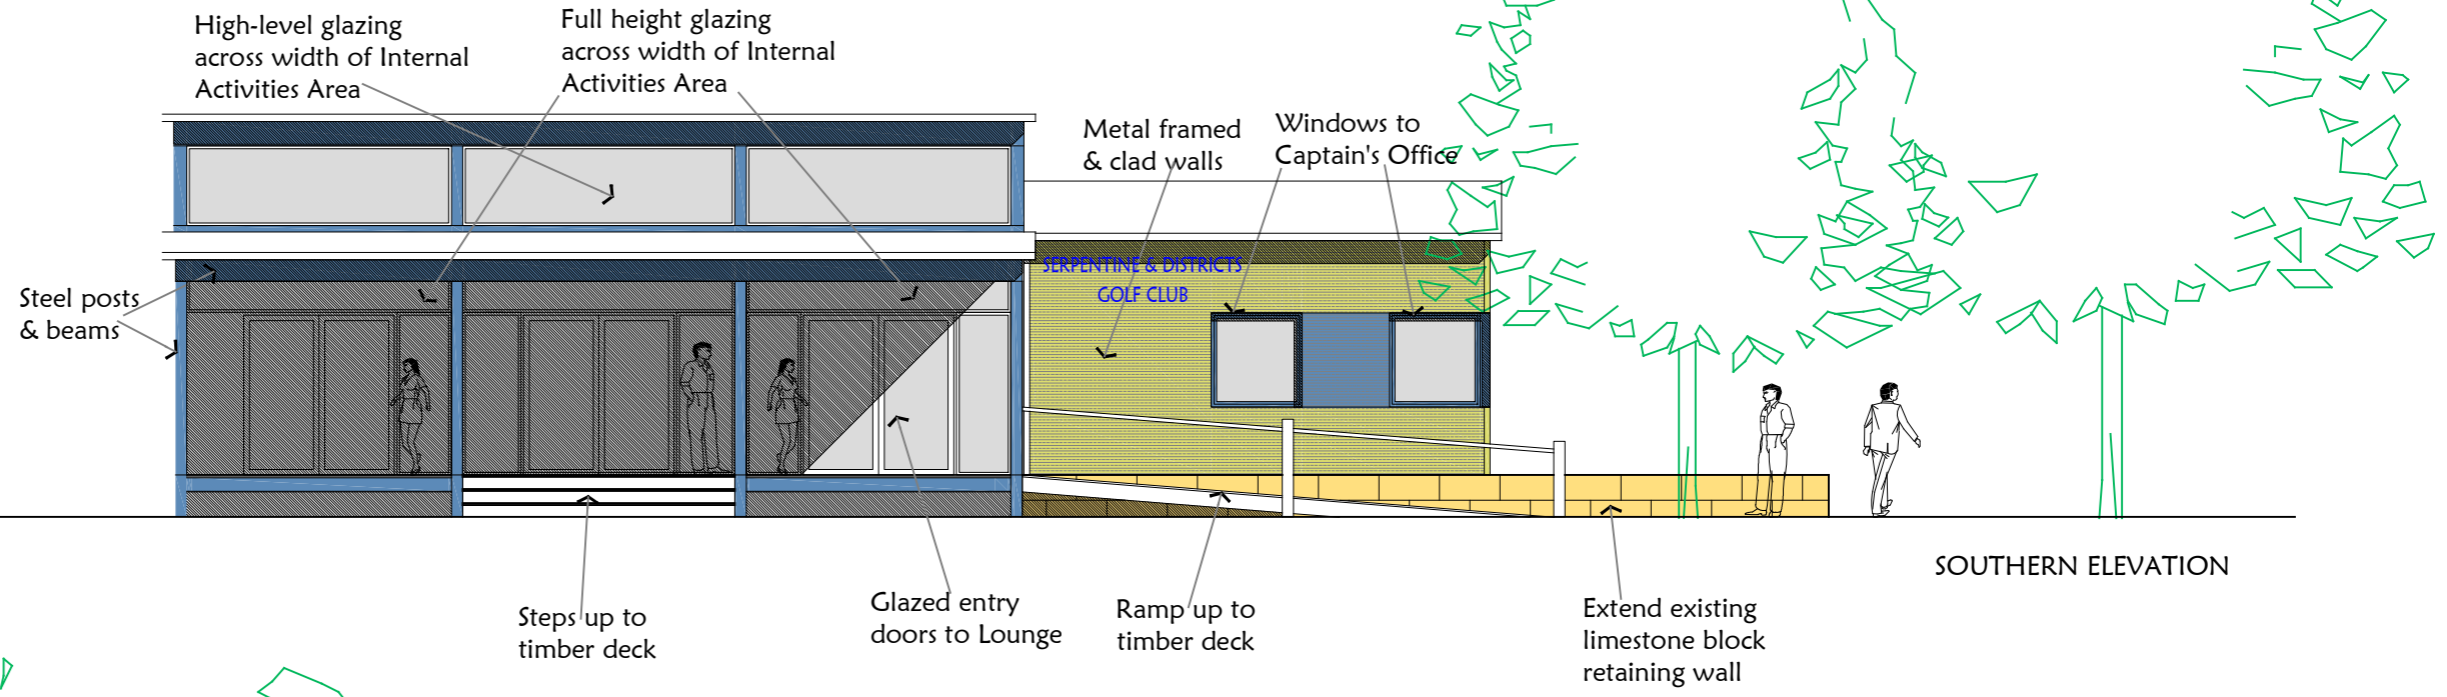


Serpentine & Districts Golf Club
Proposed Clubhouse Upgrade

Date: 28.08.2024 Scale: 1:100 Job No.: 0804
 A. Scott HAMBLEY ARCHITECT
 B. Arch ABN 40 746 529 274 511 Gabbay Road
 On behalf of the A.S. & J.L. Hambley Partnership Keybrook WA 6126
 email: a.scotth@oceanroadband.net phone: 0417 173 410
 RESIDENTIAL AGED CARE PROJECT MANAGEMENT

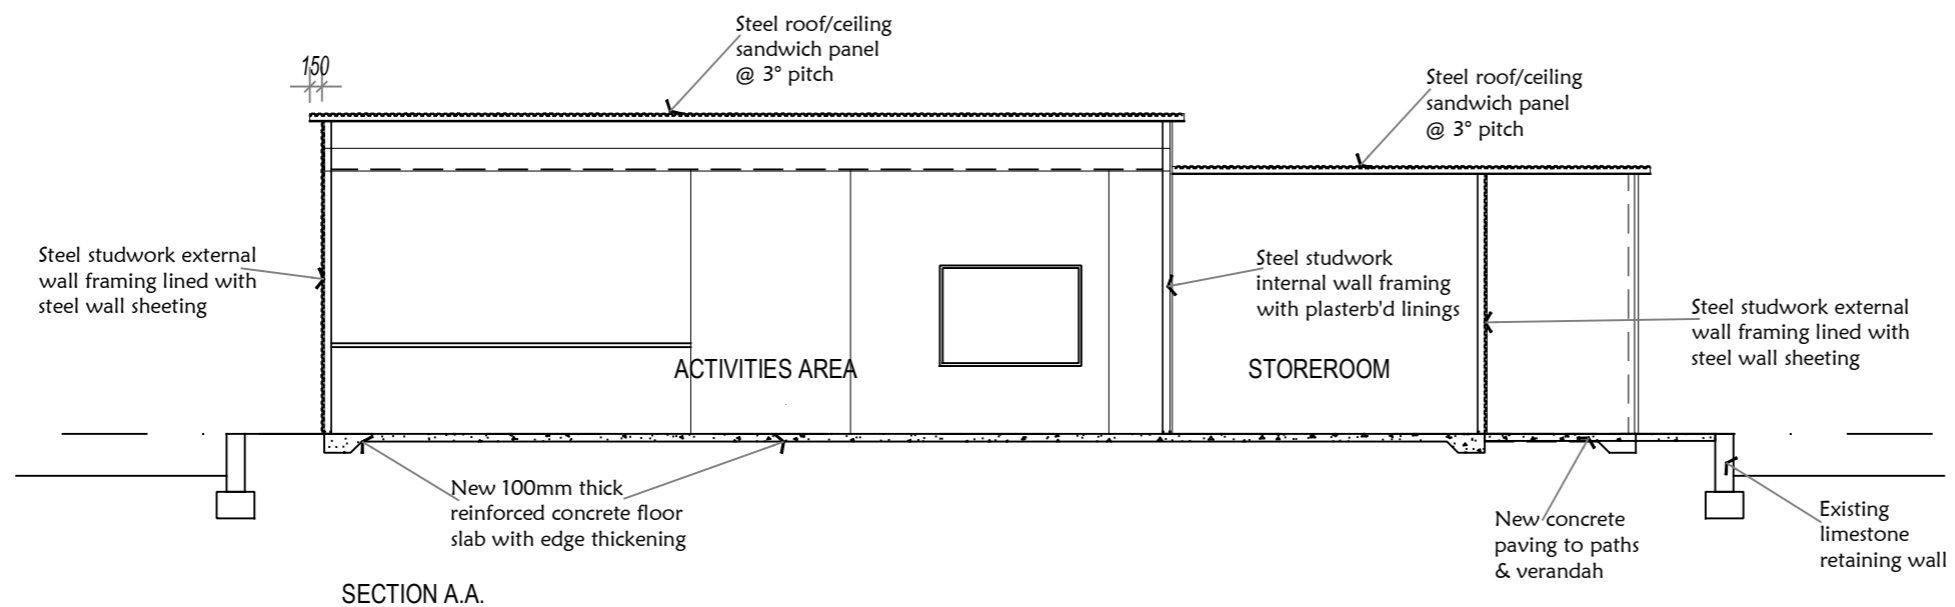

SECTION A.A.

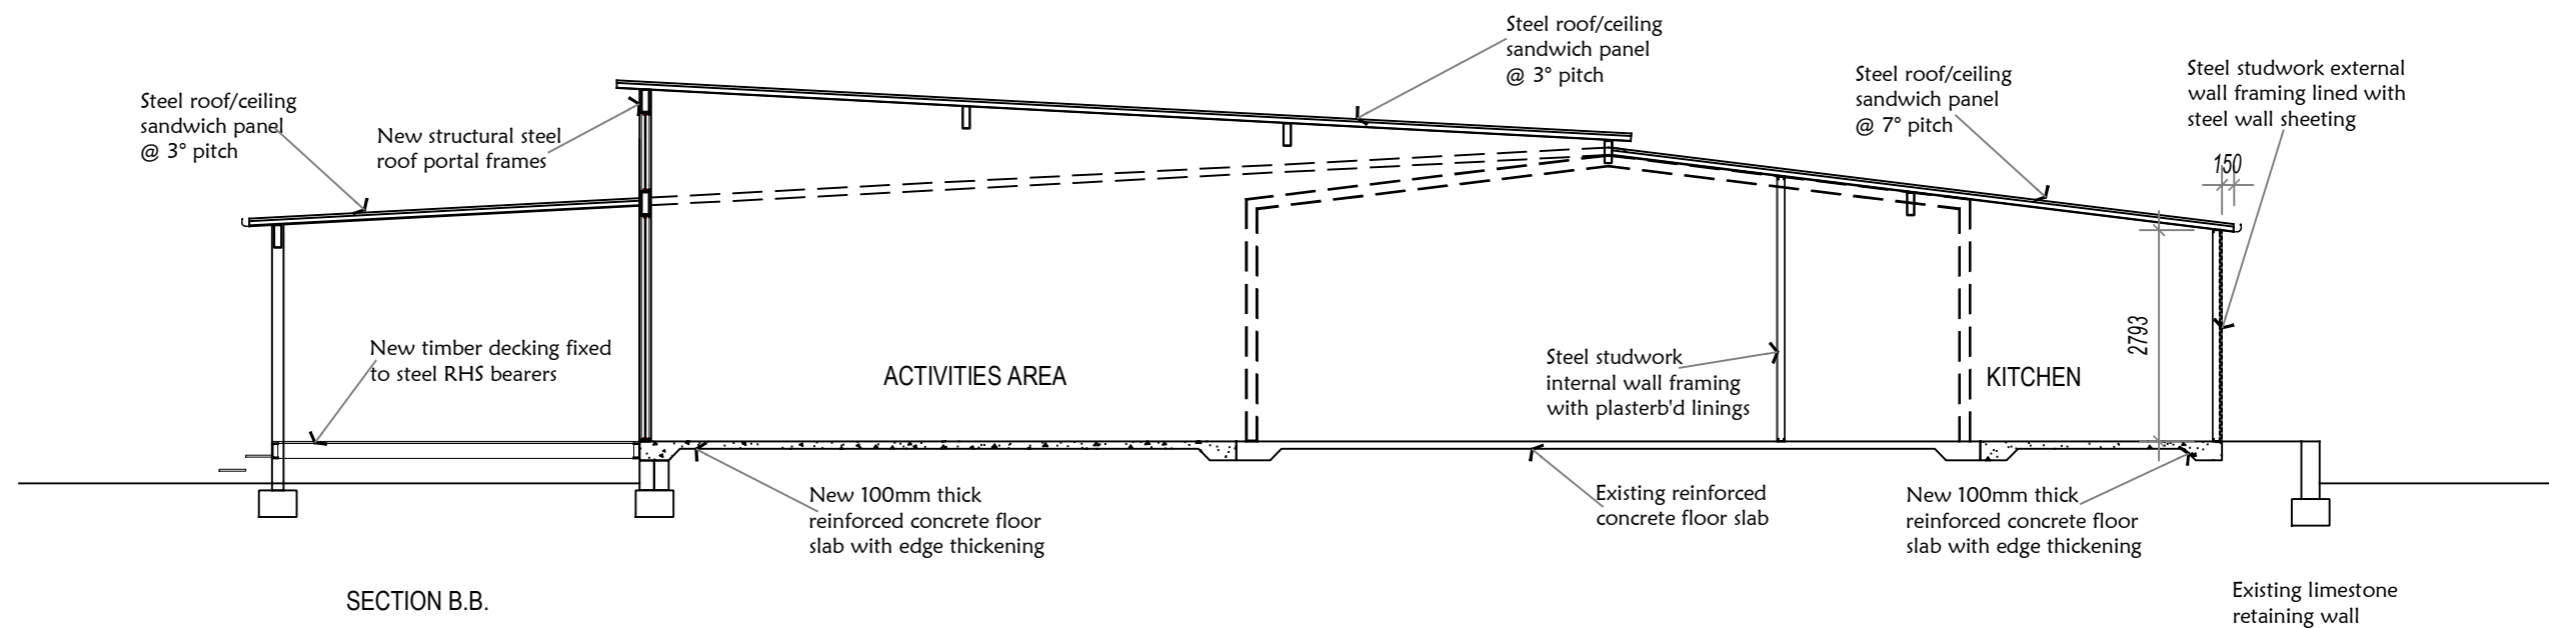

SECTION B.B.

Serpentine & Districts Golf Club
Proposed Clubhouse Upgrade

Date: 28.08.2024 Scale: 1:100 Job No.: 0804
 A. Scott HAMBLEY ARCHITECT
 B.Arch ABN 40 746 529 274 511 Gobby Road
 On behalf of the A.S. & J.L. Hambley Partnership Keybrook WA 6126
 email: ascotth@oceanroadband.net phone: 0417 173 410
 RESIDENTIAL AGED CARE PROJECT MANAGEMENT